


AIRCRAFT PARKING/
DOCKING CHART-ICAO

APRON ELEV
W 80 m

TWR 118.300

PONTA DELGADA
João Paulo II (LPPD)

ELEVATIONS AND DIMENSIONS IN METRES
TAXIWAY C, D, E, 23 m WIDTH, STRENGTH PCN90 F/C/W/T
APRON W, BEARING STRENGTH PCN70 R/B/W/T

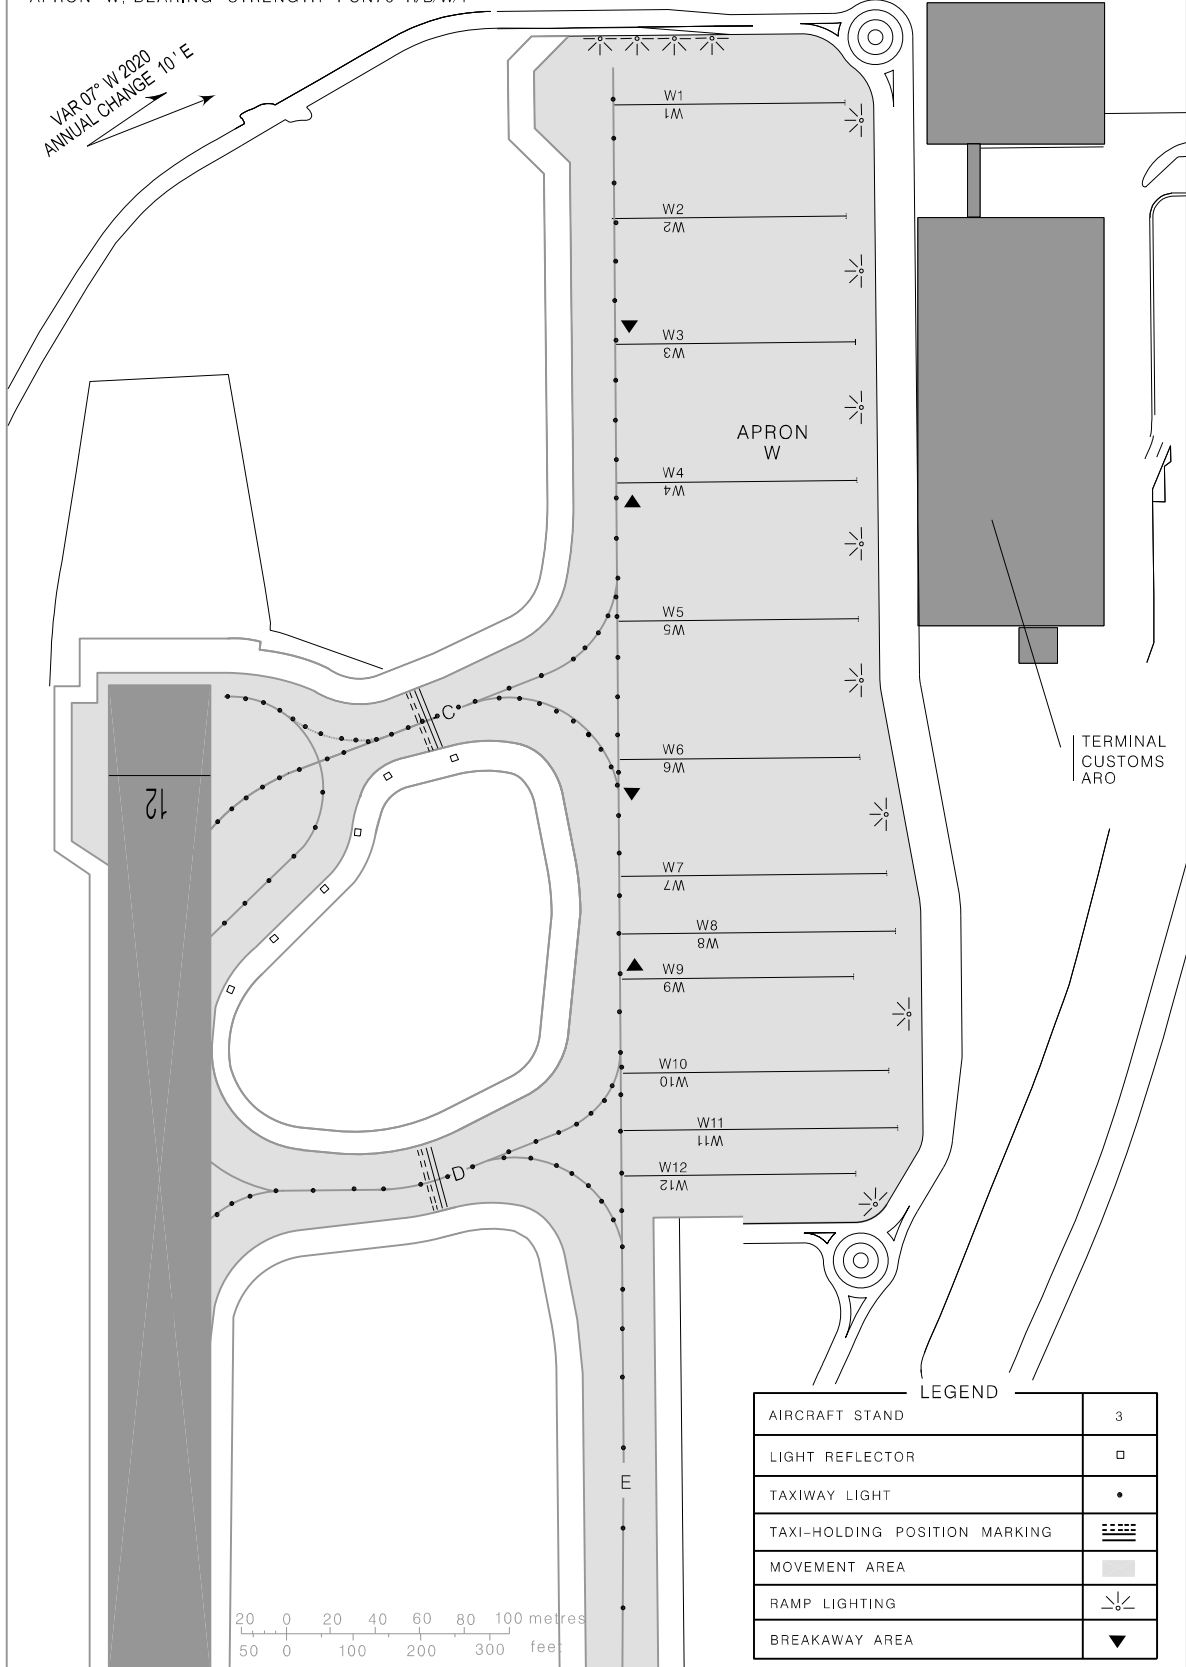

MAG VAR updated.

THIS PAGE INTENTIONALLY LEFT BLANK