
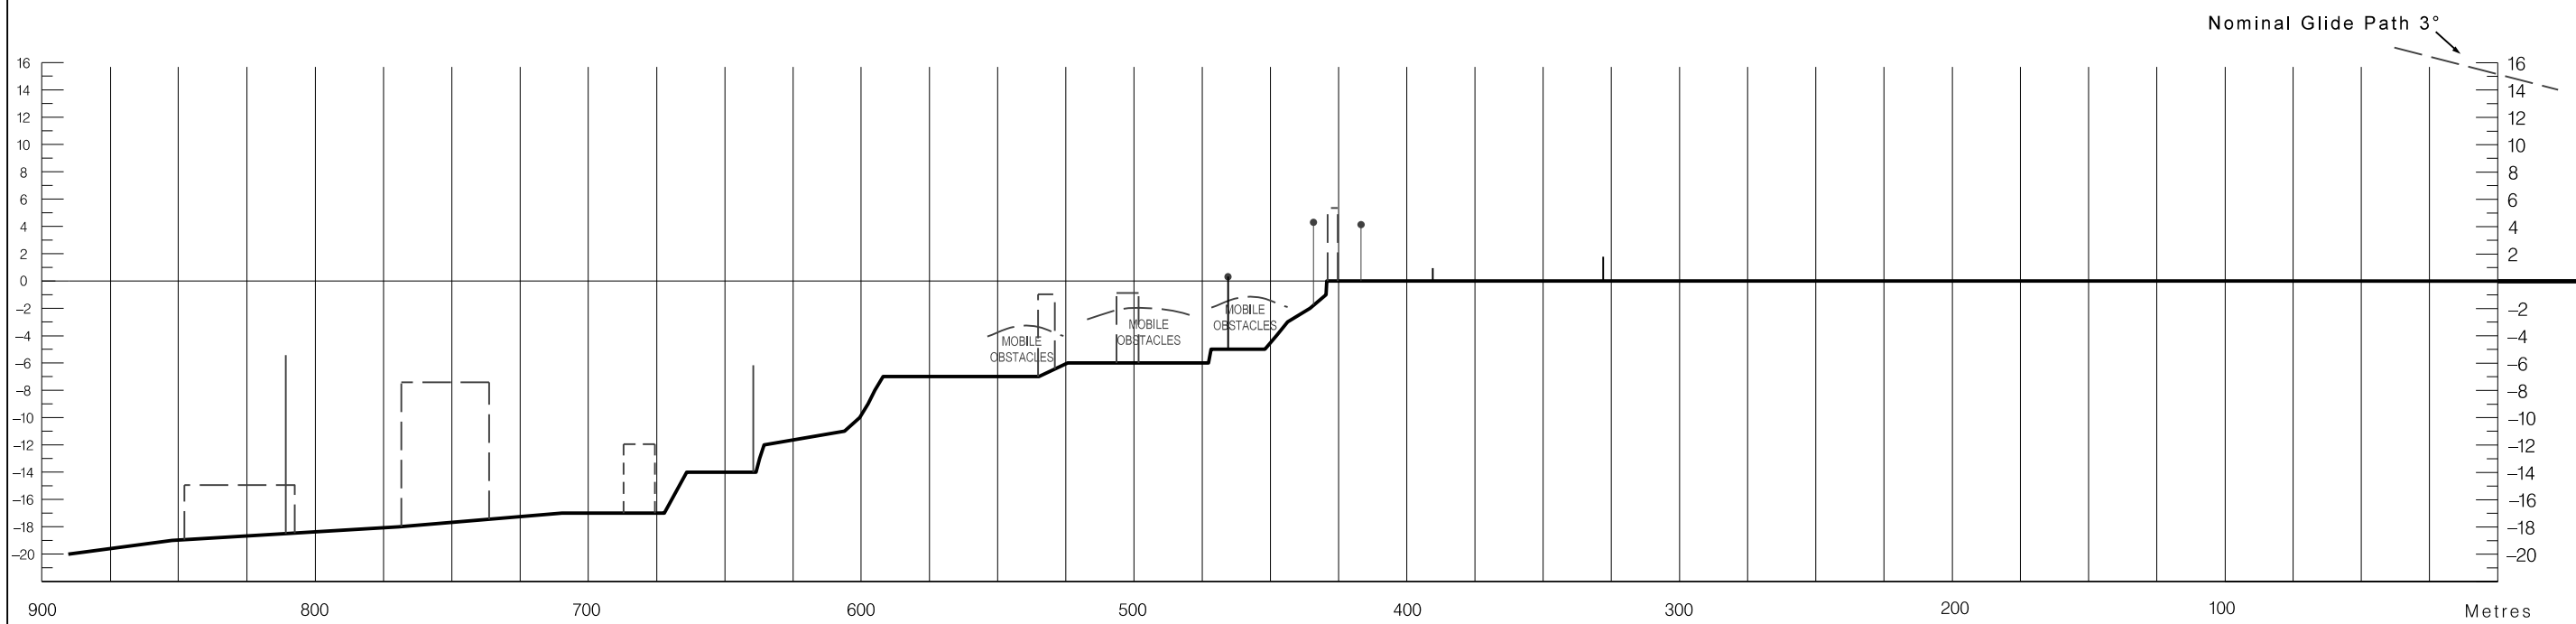


PRECISION APPROACH TERRAIN CHART - ICAO

LISBOA / LPPT
RWY03

DIMENSIONS AND ELEVATIONS IN METRES

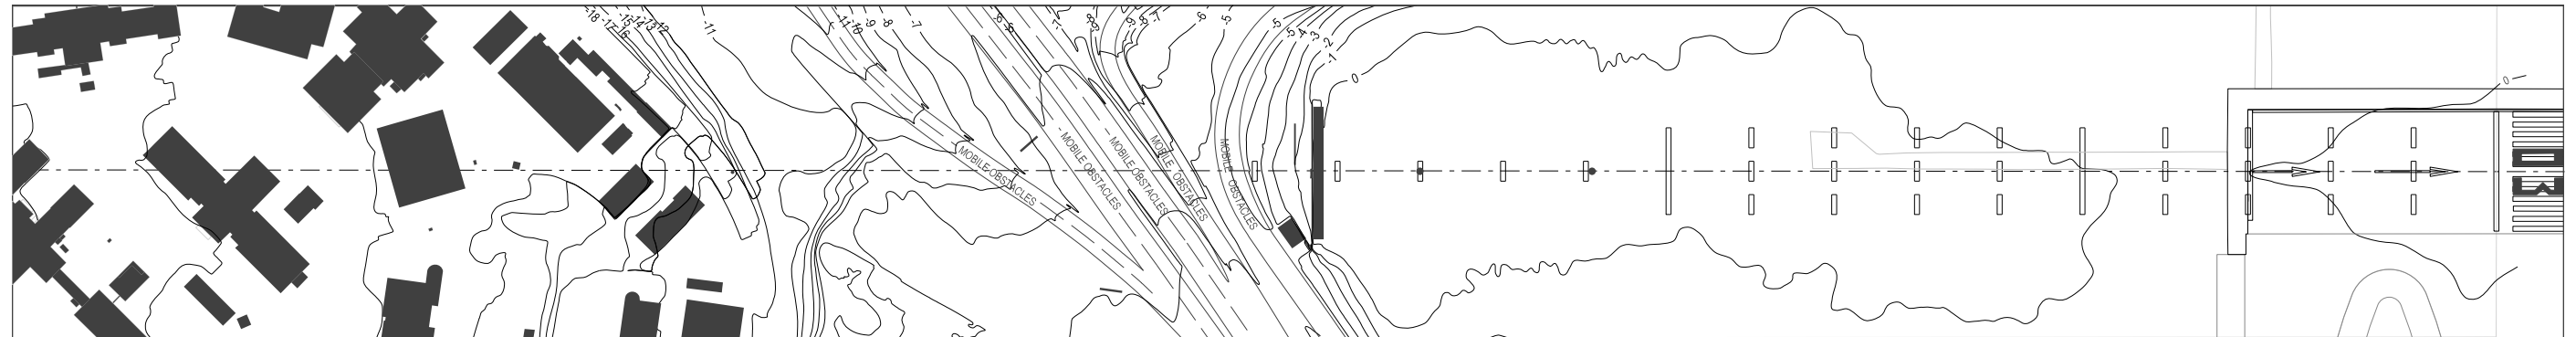

LEGEND	
CONTOUR	3
CENTRE-LINE PROFILE	
BUILDING	
APPROACH LIGHTS	

HORIZONTAL SCALE 1:2500

VERTICAL SCALE 1:500

CONTOURS AND HEIGHTS ARE RELATED
TO ELEVATION OF RWY THR

AMENDMENT RECORD		
N°	DATE	ENTERED BY

New chart.

THIS PAGE INTENTIONALLY LEFT BLANK